

Design for Recreation and Mobility




- **Recreation**

- Community plaza
- Outdoor Classroom
- Picnic/Play area
- Public restroom
- Drinking fountain/water faucet


- **Mobility**

- Bike hub w/repair tools
- Wayfinding signage
- Bike Lanes
- Crosswalks
- Accessible Parking

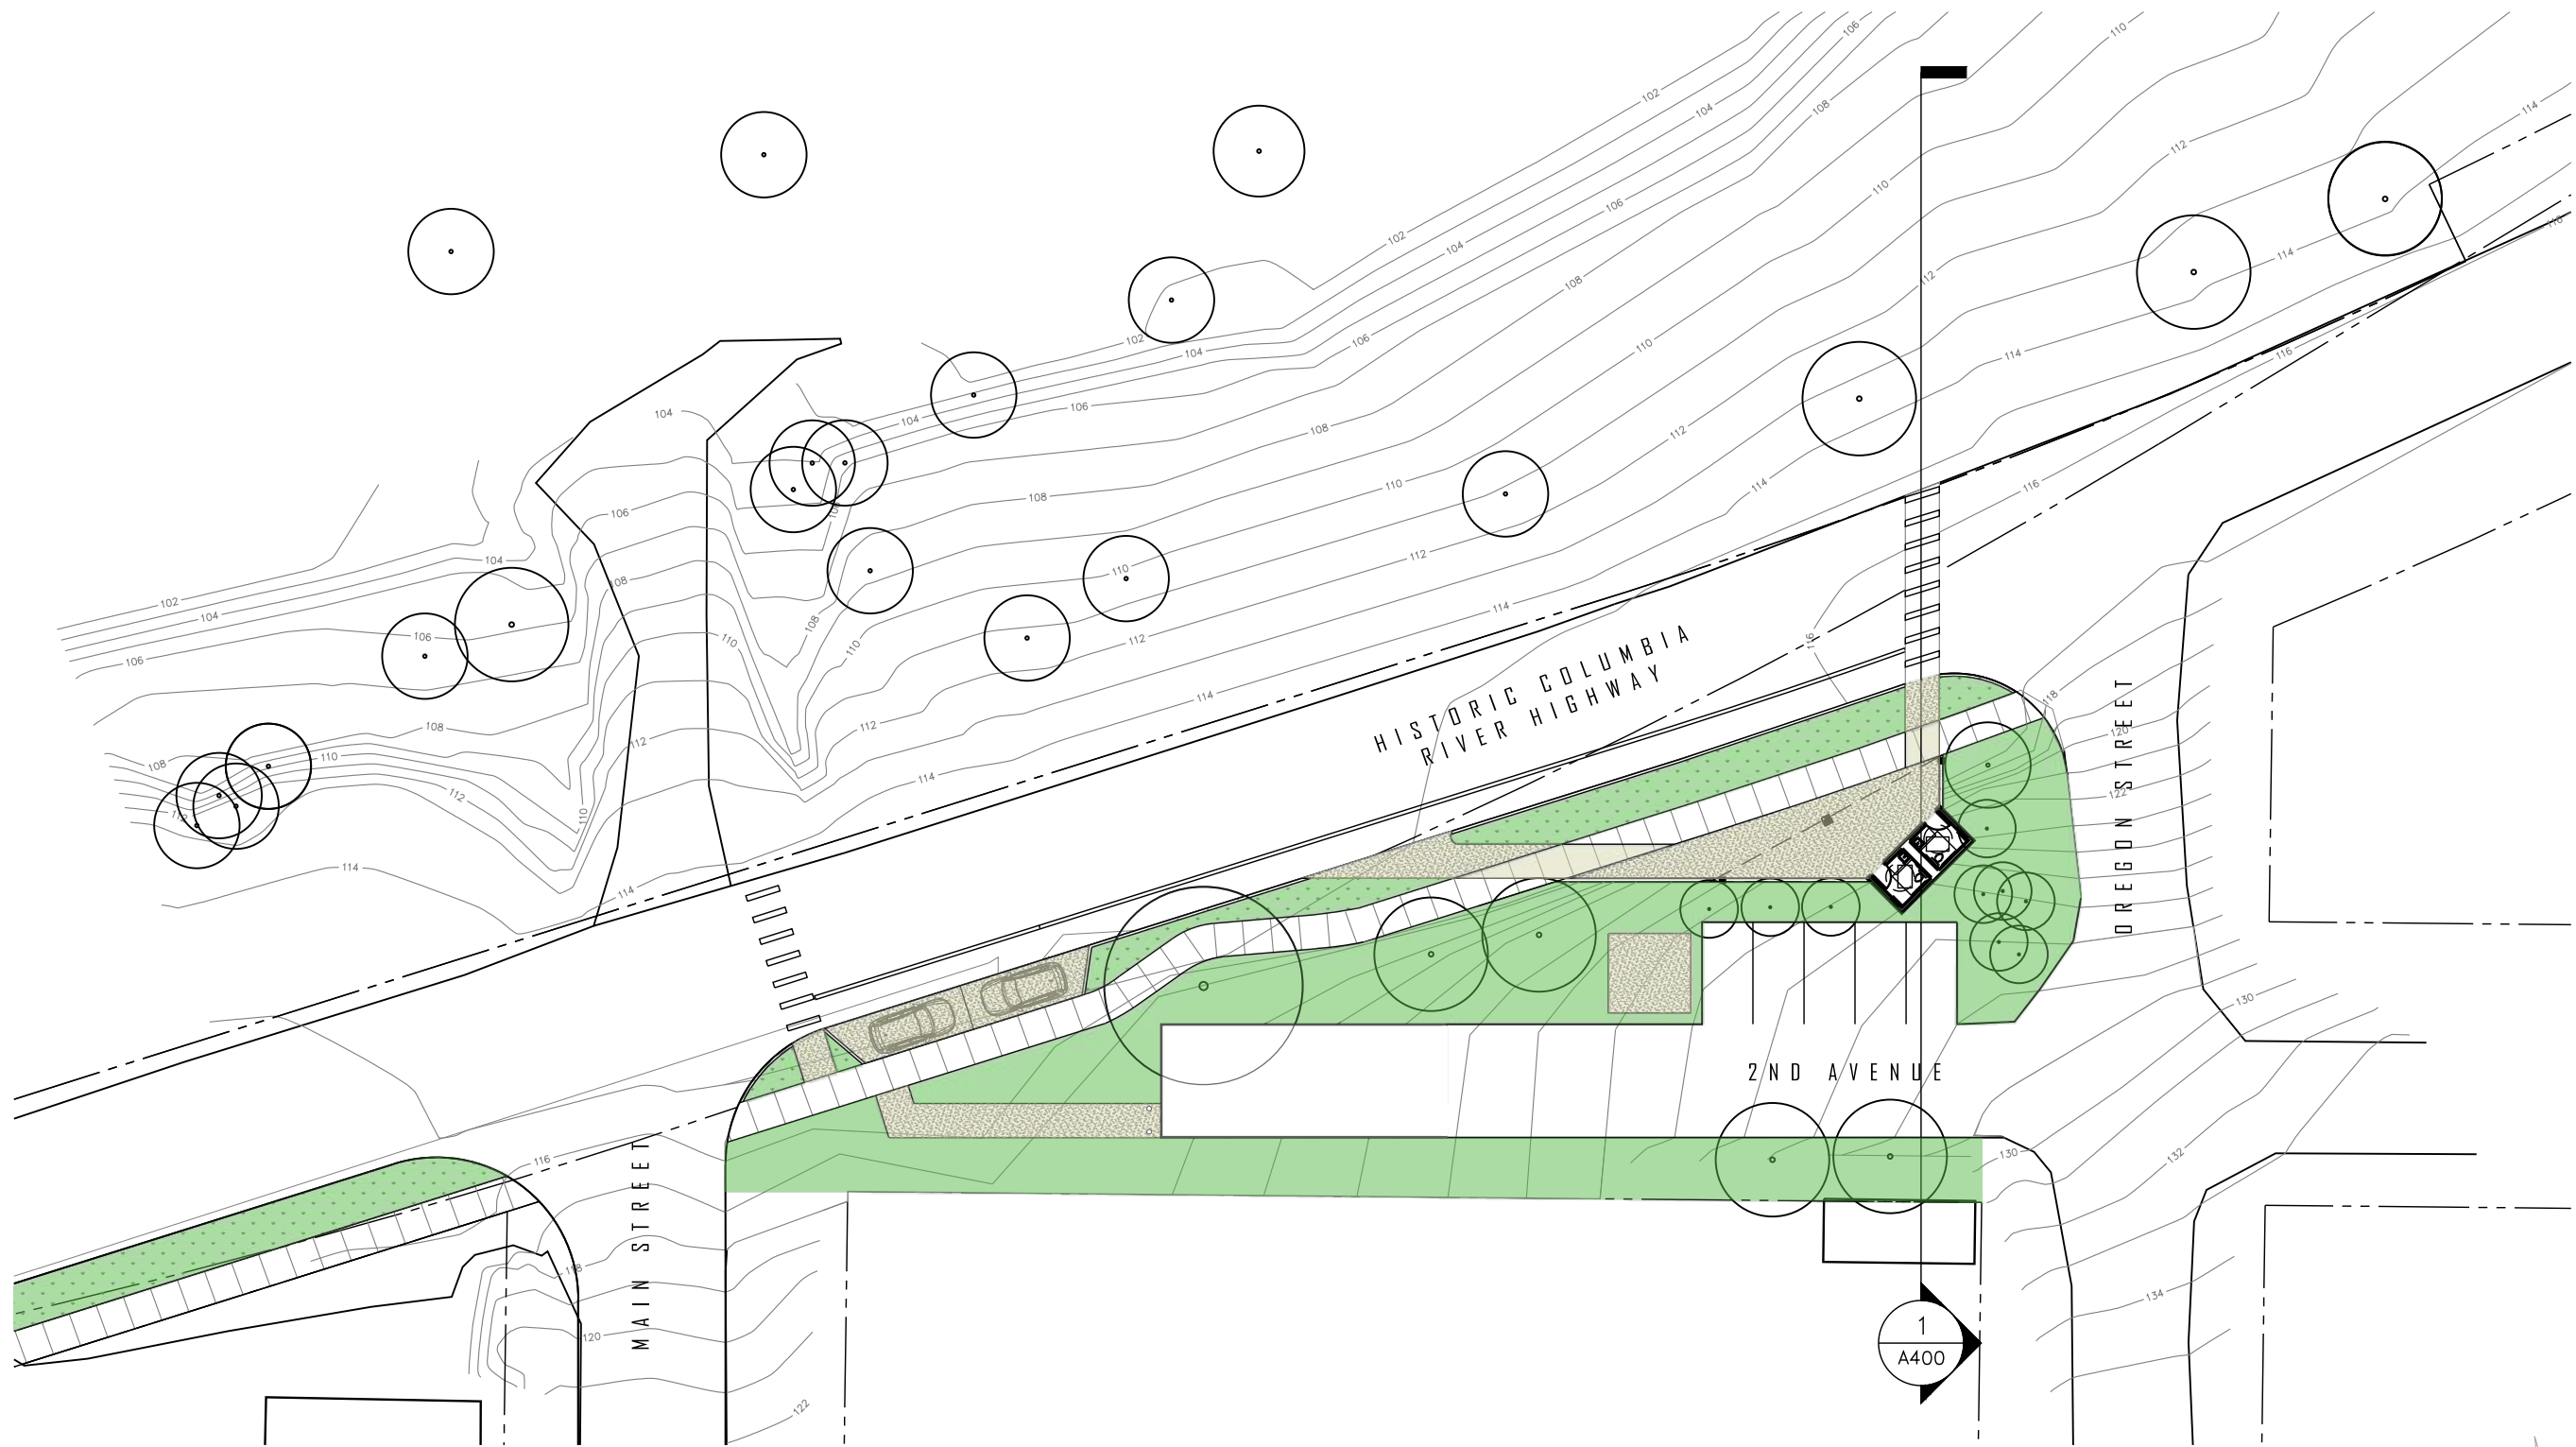

SITE PLAN

1/32" = 1'-0"

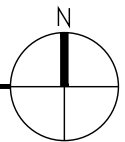


project	MOSIER BIKE HUB
issue date	06.30.2022
ref. dwg.	SITE PLAN
surround architecture, inc. - portland, or - 503.224.6484 (c) 2022 surround architecture, inc.	




SURROUND

A100

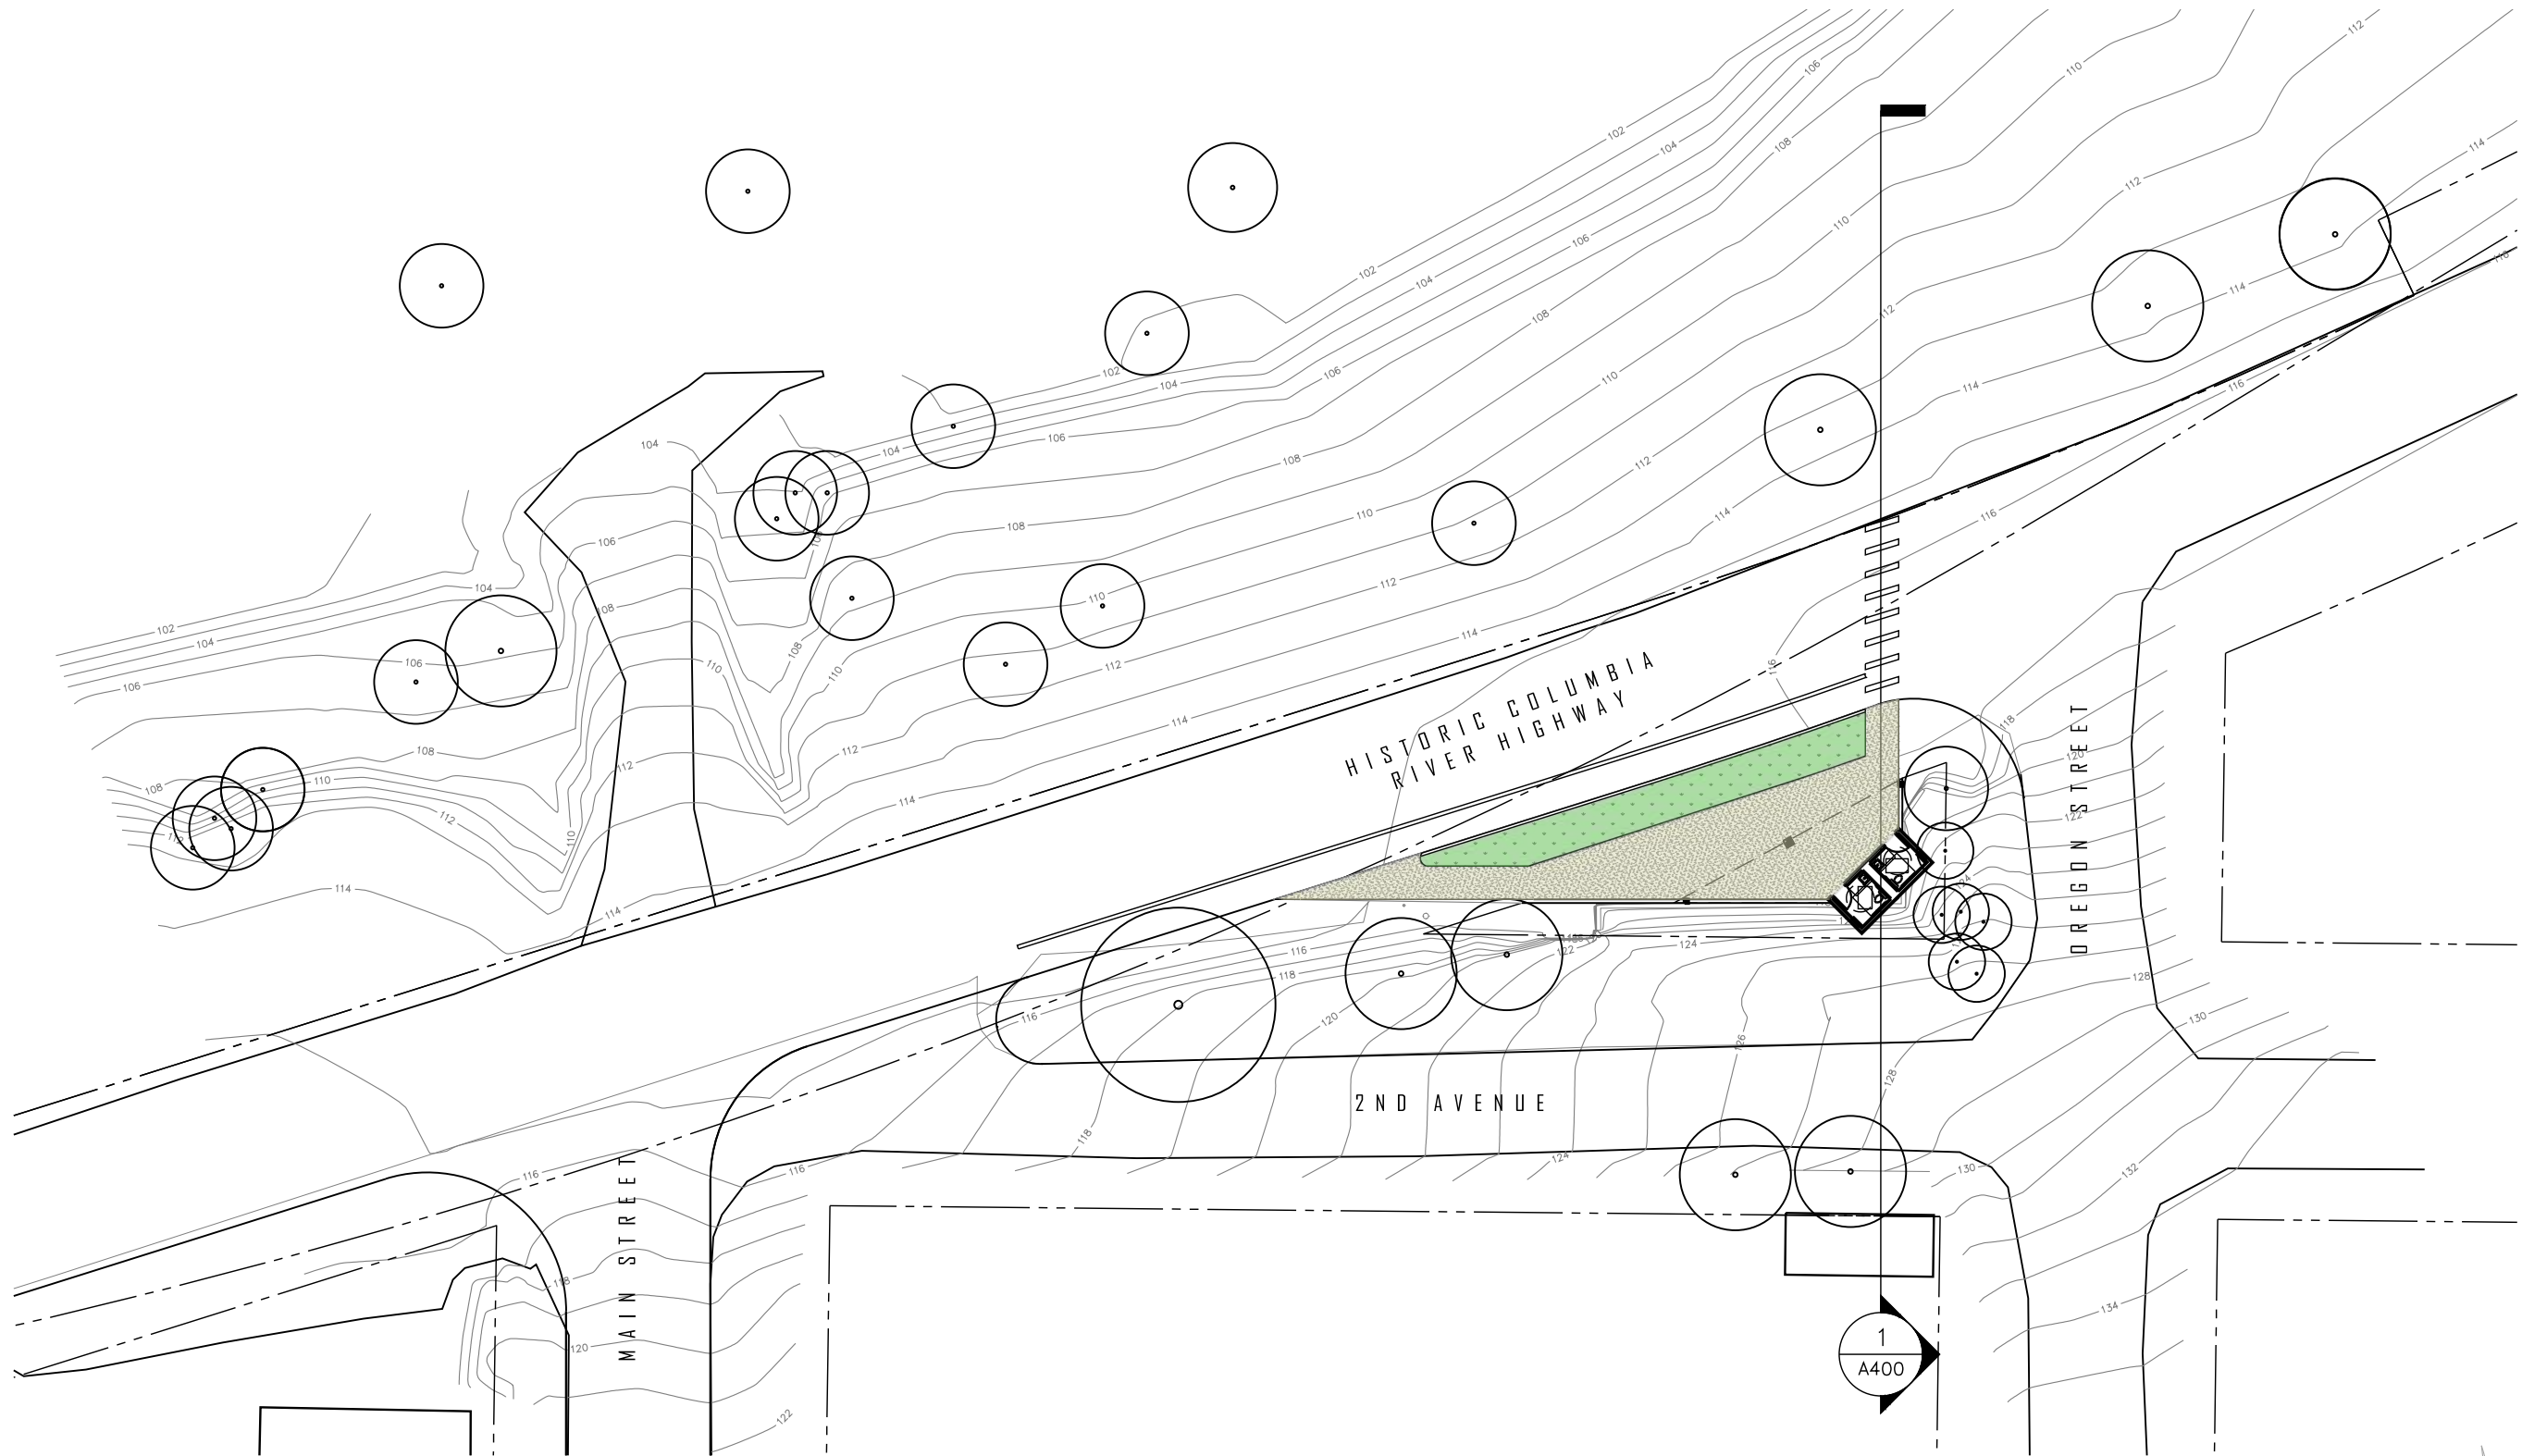

SITE PLAN - MINIMUM SCOPE

1/32" = 1'-0"

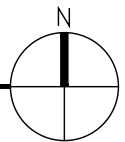

project	MOSIER BIKE HOE
issue date	06.30.2022
ref. dwg.	SITE PLAN
surround architecture, inc. - portland, or - 503.224.6484 (c) 2022 surround architecture, inc.	



SURROUND

A1006




MODEL IMAGES



BOARD FORMED CONCRETE



DECOMPOSED GRANITE

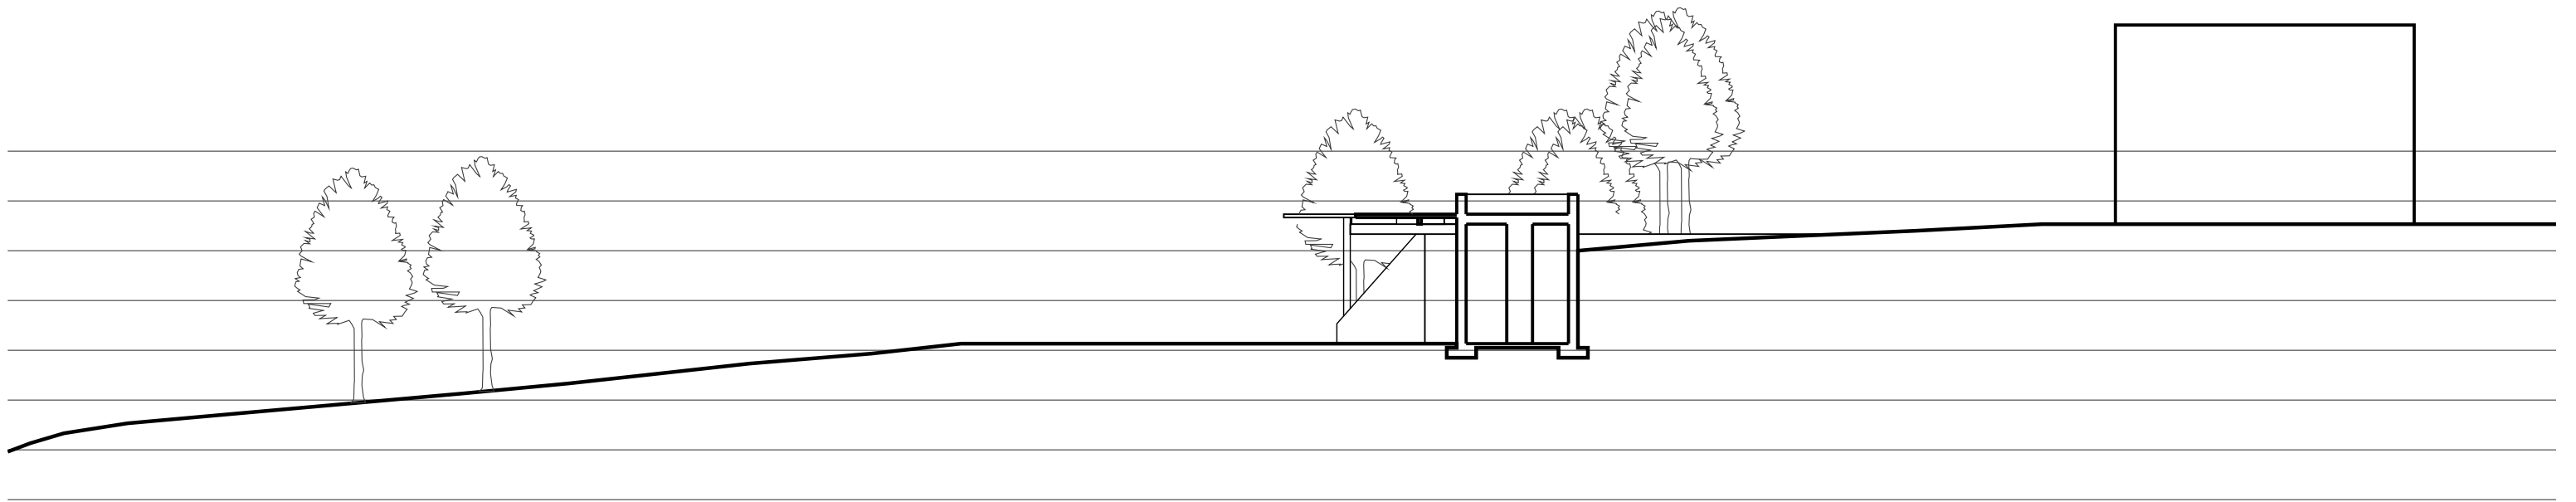

1 SITE SECTION
 1/16" = 1'-0"

project	MOSIER BIKE HUB	
issue date	06.30.2022	
ref. dwg.	SITE SECTION	
surround architecture, inc. - portland, or - 503.224.6484 <small>(c) 2022 surround architecture, inc.</small>		A400