


Level 1 - City Hall
1/8" = 1'-0"

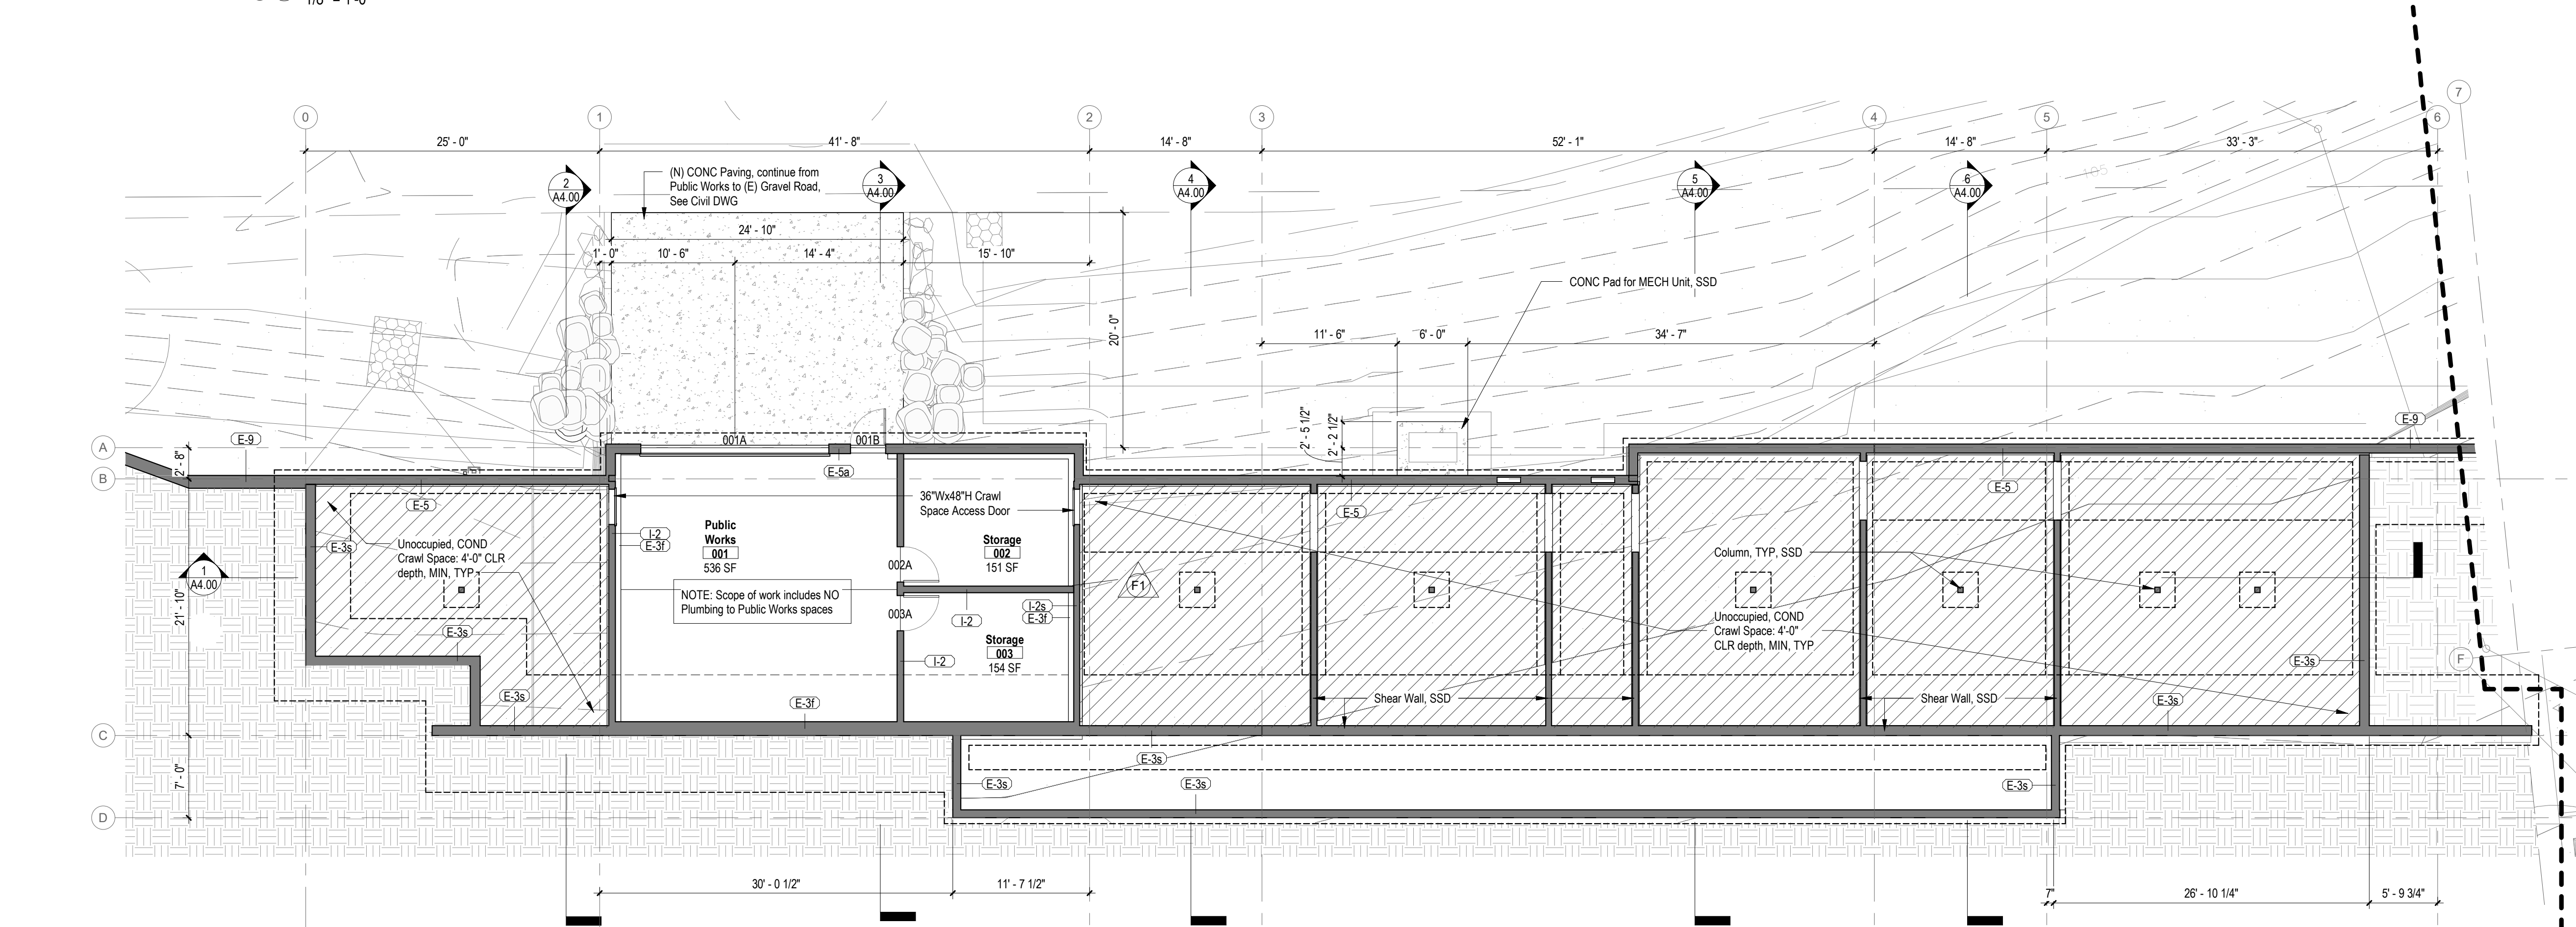

Level 0 - Public Works
1/8" = 1'-0"

- General Notes**
- A. Contractor to Verify Existing Conditions and Dimensions Prior to Construction; Notify Architect of All Discrepancies.
 - B. Contractor to Verify Existing Utility Locations Prior to Construction.
 - C. Dimensions Are to Face of Framing, Face of Concrete, Gridline, or Centerline of Object, U.N.O.
 - D. All "Clear" dimensions are located from face of finish to face of finish.
 - E. Detail Drawings or Larger Scale Drawings take Precedent Over Smaller Scale Drawings.
 - F. Reference Structural for Shear Wall Locations.
 - G. Interior Partition Walls to be Type I-1, Typ. U.N.O. Reference A0.10 and A0.11 for Horizontal and Vertical Assemblies.
 - H. Verify All Clearances/Rough Openings for Appliances, Plumbing and Equipment.
 - I. Provide Backing or Strapping for all Wall Mounted Accessories, Furnishings, and Equipment. Verify Weights and Locations.
 - J. Reference A0.12 for Accessibility Standards and Backing Diagrams

- Floor Plan Legend**
- New Wall, see sheet A0.10 for Wall Types
 - Cover Crawl Space/Foundation Walls with Poly Vapor Barrier, 10-mil MIN. Seal Vapor Barrier to the INT Surface of the foundation walls 4" below TO wall.
 - CONC Paving, See Slab Detail, Sheet C4.0
 - Landscaping, See Landscape DWGS



This drawing is not intended nor shall it be used for construction purposes unless the signed professional stamp of a registered architect employed at MINARIK Architecture, Inc. is affixed above.

Consultant:

© 2021 MINARIK Architecture, Inc. ALL RIGHTS RESERVED. These Drawings are the Property of MINARIK Architecture, Inc. and are not to be used or reproduced in any manner without prior written permission.

REVISION	DATE	REASON FOR ISSUE


Project Status:
Permit Set

PROJECT # 1908 DATE 9/30/2022

Enlarged Floor Plans

A2.10

Mosier Center
Highway 30
Mosier OR, 97040
City of Mosier

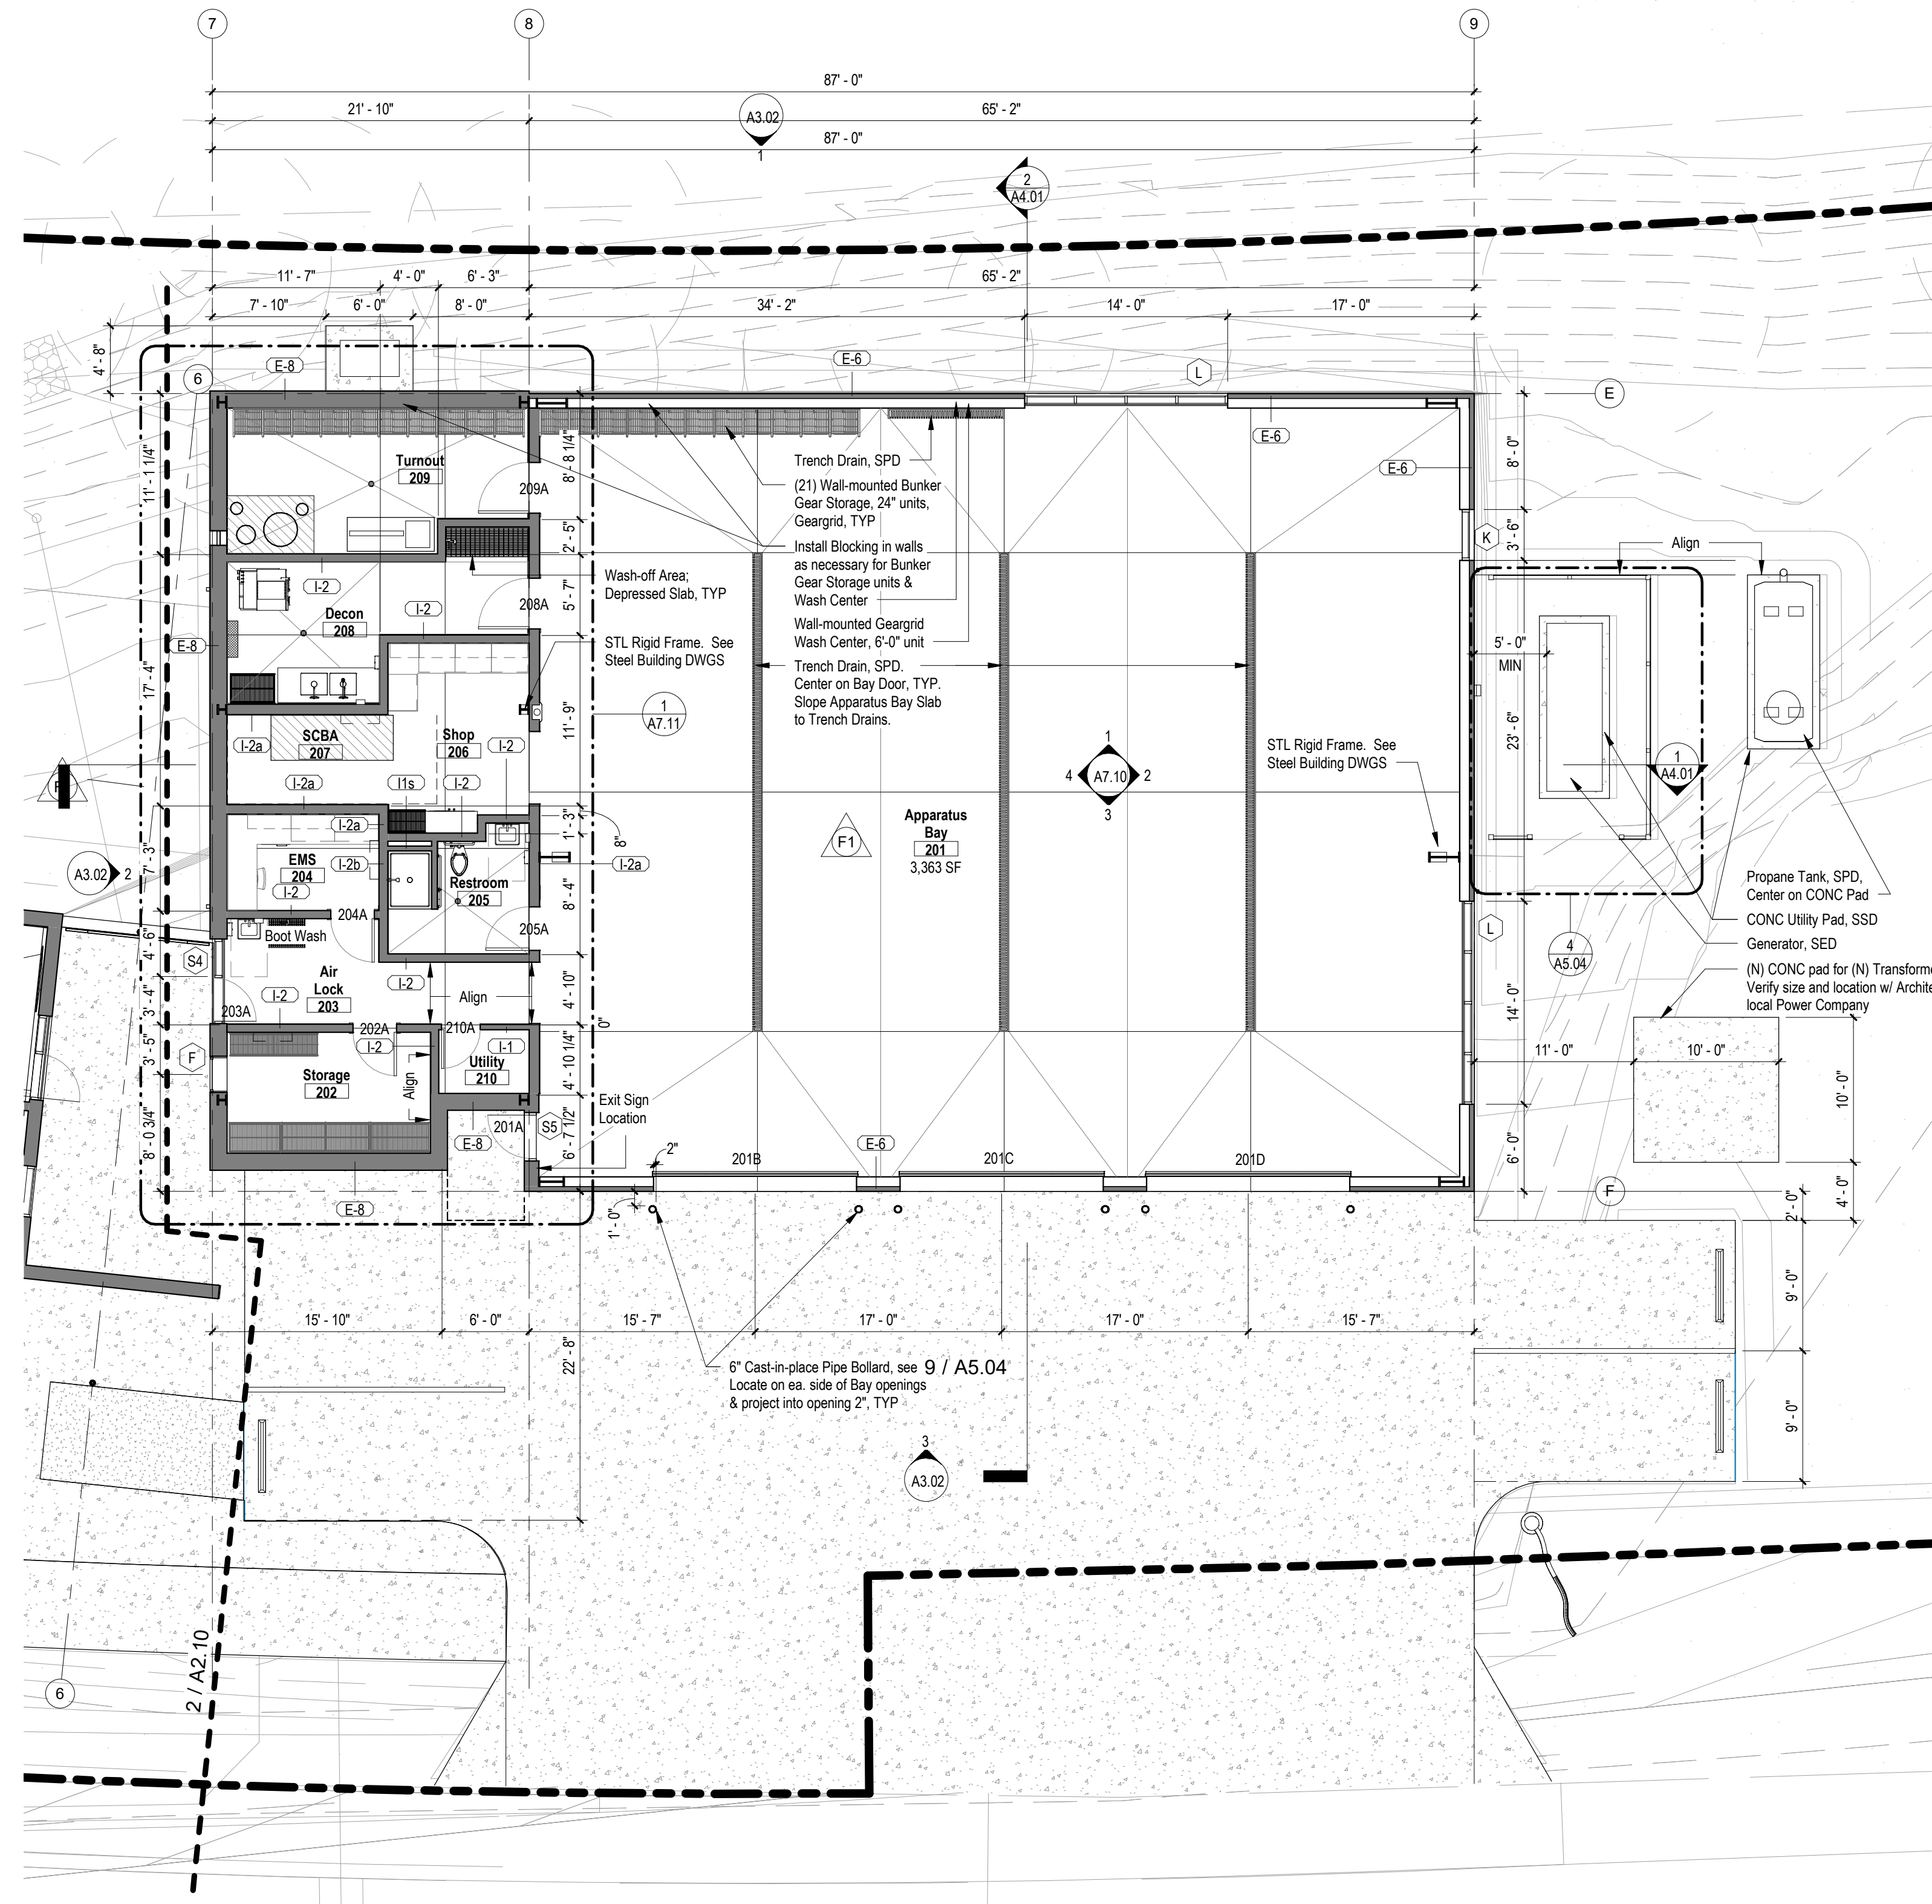

General Notes

- A. Contractor to Verify Existing Conditions and Dimensions Prior to Construction; Notify Architect of All Discrepancies.
- B. Contractor to Verify Existing Utility Locations Prior to Construction.
- C. Dimensions Are to Face of Framing, Face of Concrete, Gridline, or Centerline of Object, U.N.O.
- D. All "Clear" dimensions are located from face of finish to face of finish. Detail Drawings or Larger Scale Drawings take Precedent Over Smaller Scale Drawings.
- F. Reference Structural for Shear Wall Locations.
- G. Interior Partition Walls to be Type I-1, Typ. U.N.O. Reference A0.10 and A0.11 for Horizontal and Vertical Assemblies.
- H. Verify All Clearances/Rough Openings for Appliances, Plumbing and Equipment.
- I. Provide Backing or Strapping for all Wall Mounted Accessories, Furnishings, and Equipment, Verify Weights and Locations.
- J. Reference A0.12 for Accessibility Standards and Backing Diagrams



This drawing is not intended nor shall it be used for construction purposes unless the signed professional stamp of a registered architect employed at MINARIK Architecture, Inc. is affixed above.

Consultant:

© 2021 MINARIK Architecture, Inc. ALL RIGHTS RESERVED. These Drawings are the Property of MINARIK Architecture, Inc. and are not to be used or reproduced in any manner without prior written permission.

Mosier Center
Highway 30
Mosier OR, 97040
City of Mosier

REVISION	DATE	REASON FOR ISSUE

Project Status:
Permit Set

PROJECT # 1908 DATE 9/30/2022

Enlarged Floor Plan - Fire Station

A2.11

Level 1 - Fire Station
1/8" = 1'-0"